


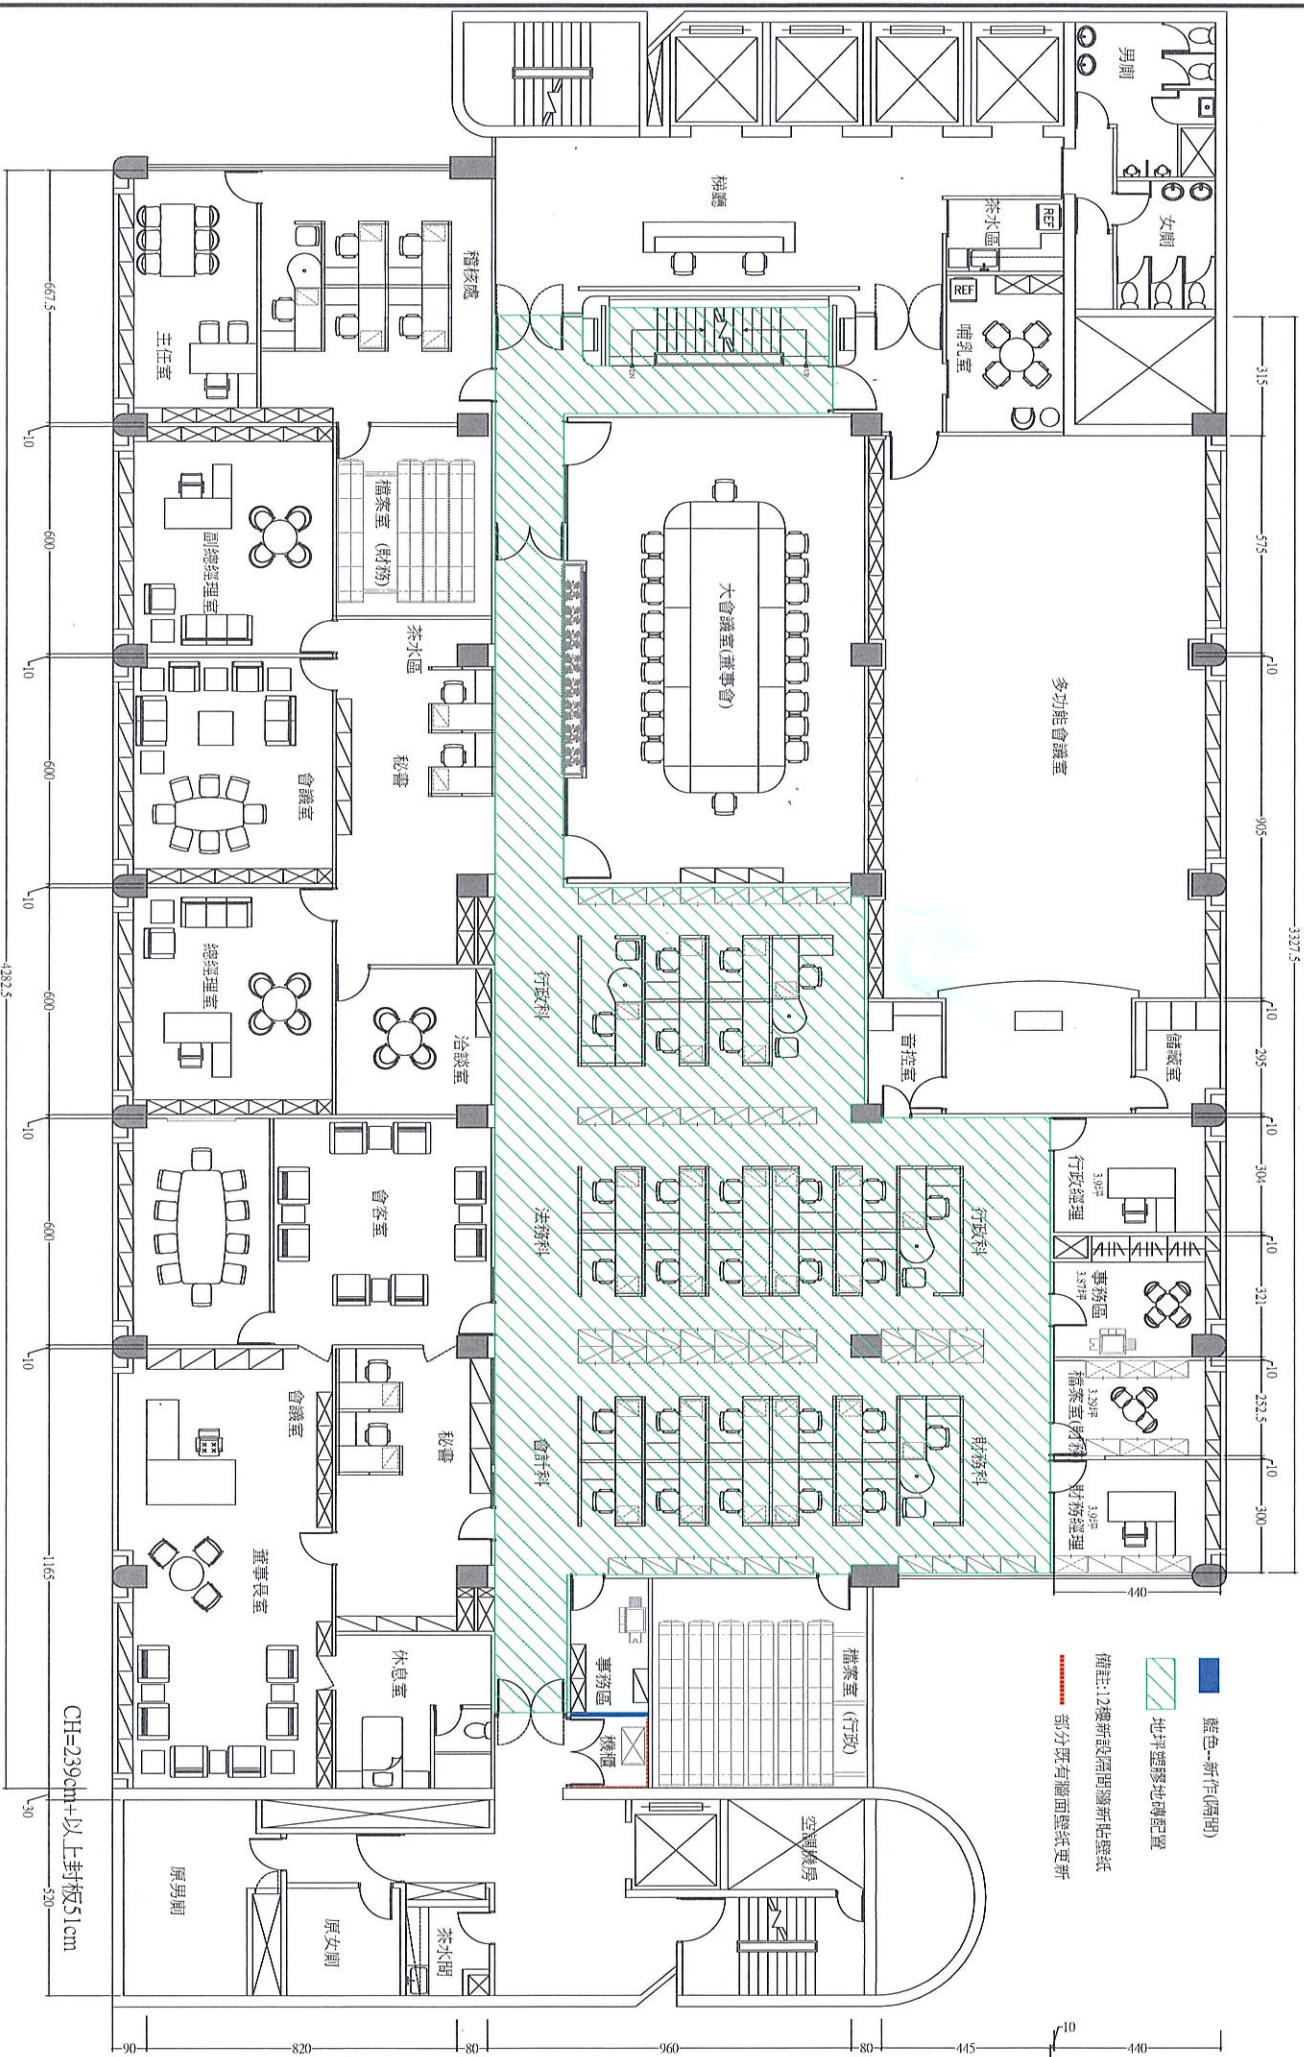

12樓平面裝修規劃平面圖

114.10.13